


4 BED 4 BATH WITH GARAGE , POOL AND ALL FURNISHINGS, APPLIANCES AND FIXTURES

PROPOSED BUILDING RESIDENTIAL FOR: NEW WAVE DESIGN		SHEETS 40F35	
DRAWN BY: LAURENT		LOCATION EILEY SUB DIVISION	
DATE: 23/10/24		CONTENT DIMENSION PLAN	
SCALE: AS SHOWN			

*Signature*

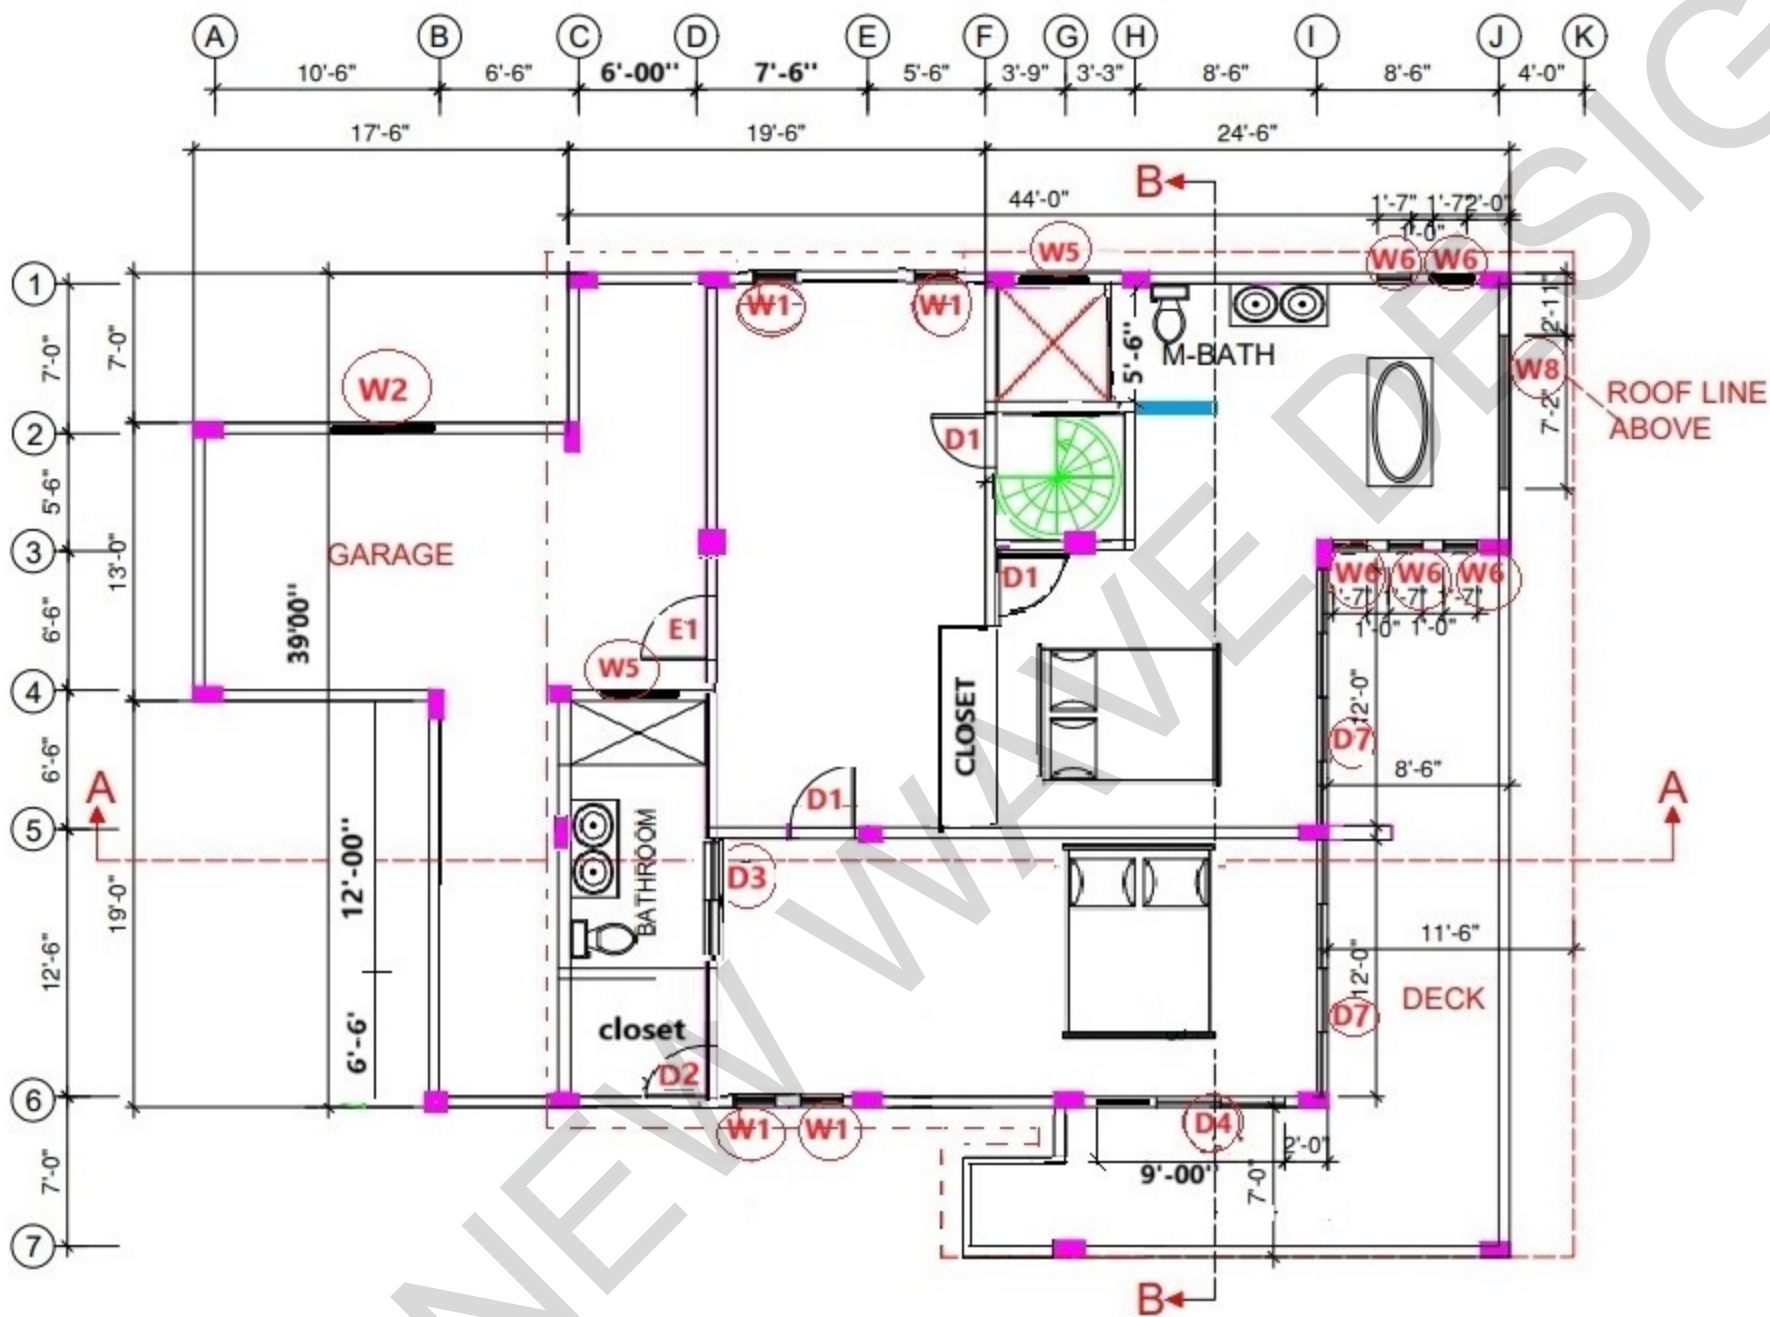

PROPOSED BUILDING RESIDENTIAL  
FOR: NEW WAVE DESIGN

DRAWN BY: LAURENT	DATE: 23/10/24	SCALE: AS SHOWN	SHEETS 40F35
LOCATION EILEY SUB DIVISION		CONTENT DIMENSION PLAN	

*Signature*